


PLANTA SÓTANO


CUADRO DE SUPERFICIES ÚTILES

ELEMENTO	SUP. UTIL m ²	VOLUMEN m ³	SUP. ILUMI. m ²	SUP. VENT. m ²
VIVIENDA PRINCIPAL				
E-C	51.89	129.72	4.33	4.76
K-C	30.08	75.02	3.01	3.43
LAV.	4.81	11.54	----	----
A	2.02	4.84	----	FORZ.
TRAST.	6.15	14.14	0.20	1.58
ESC PB	4.03	9.67	----	----
ESC P1	8.27	20.67	----	----
D1	30.91	77.27	2.30	2.52
B1	7.44	19.33	----	----
D2	16.67	43.34	1.15	1.26
VEST.	7.32	17.56	----	----
B2	12.36	29.66	0.24	0.35
MAQ.	0.83	1.66	----	----
ESC P2	3.95	9.87	----	----
TALLER	19.77	51.40	0.85	0.96
D3	24.26	70.35	2.14	2.50
B3	6.14	17.19	----	FORZ.
SOTANO				
TERR P1	8.53			
PATIO PB	31.49			
TOTAL VIVIENDA	236.90			


DECRETO 145/1997 Y 20/2007 HABITABILIDAD

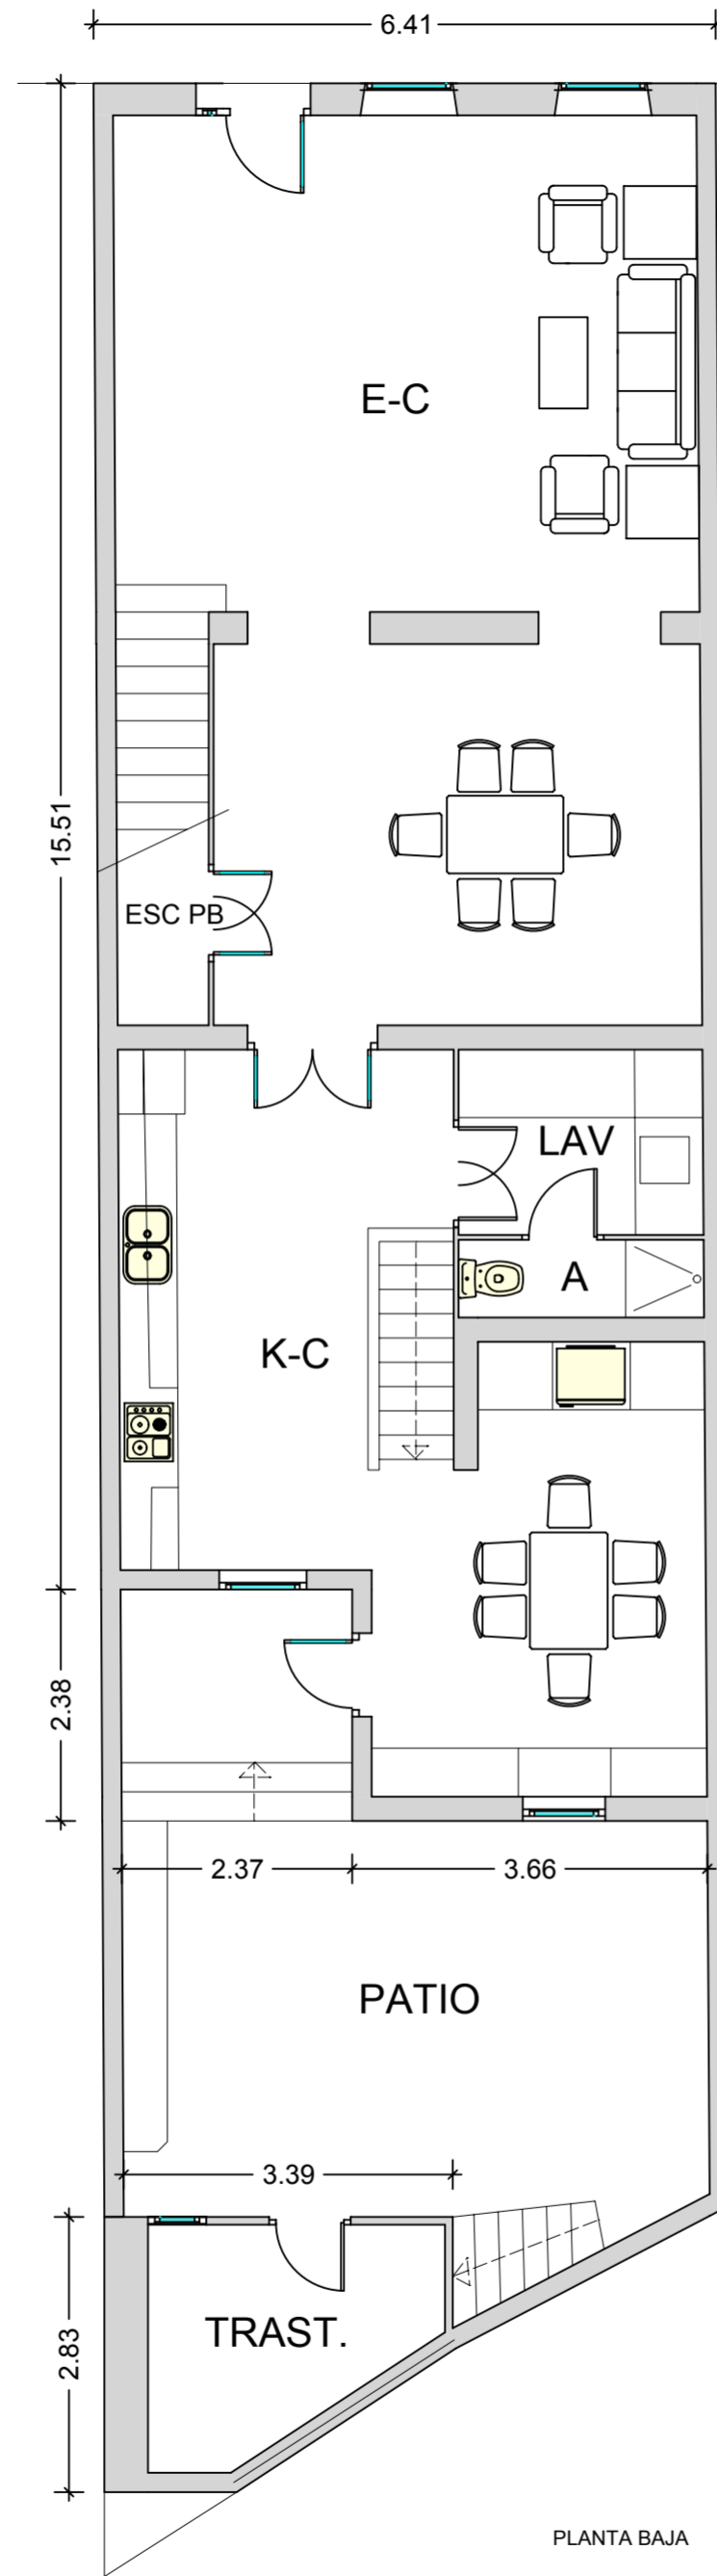


PLANTA BAJA

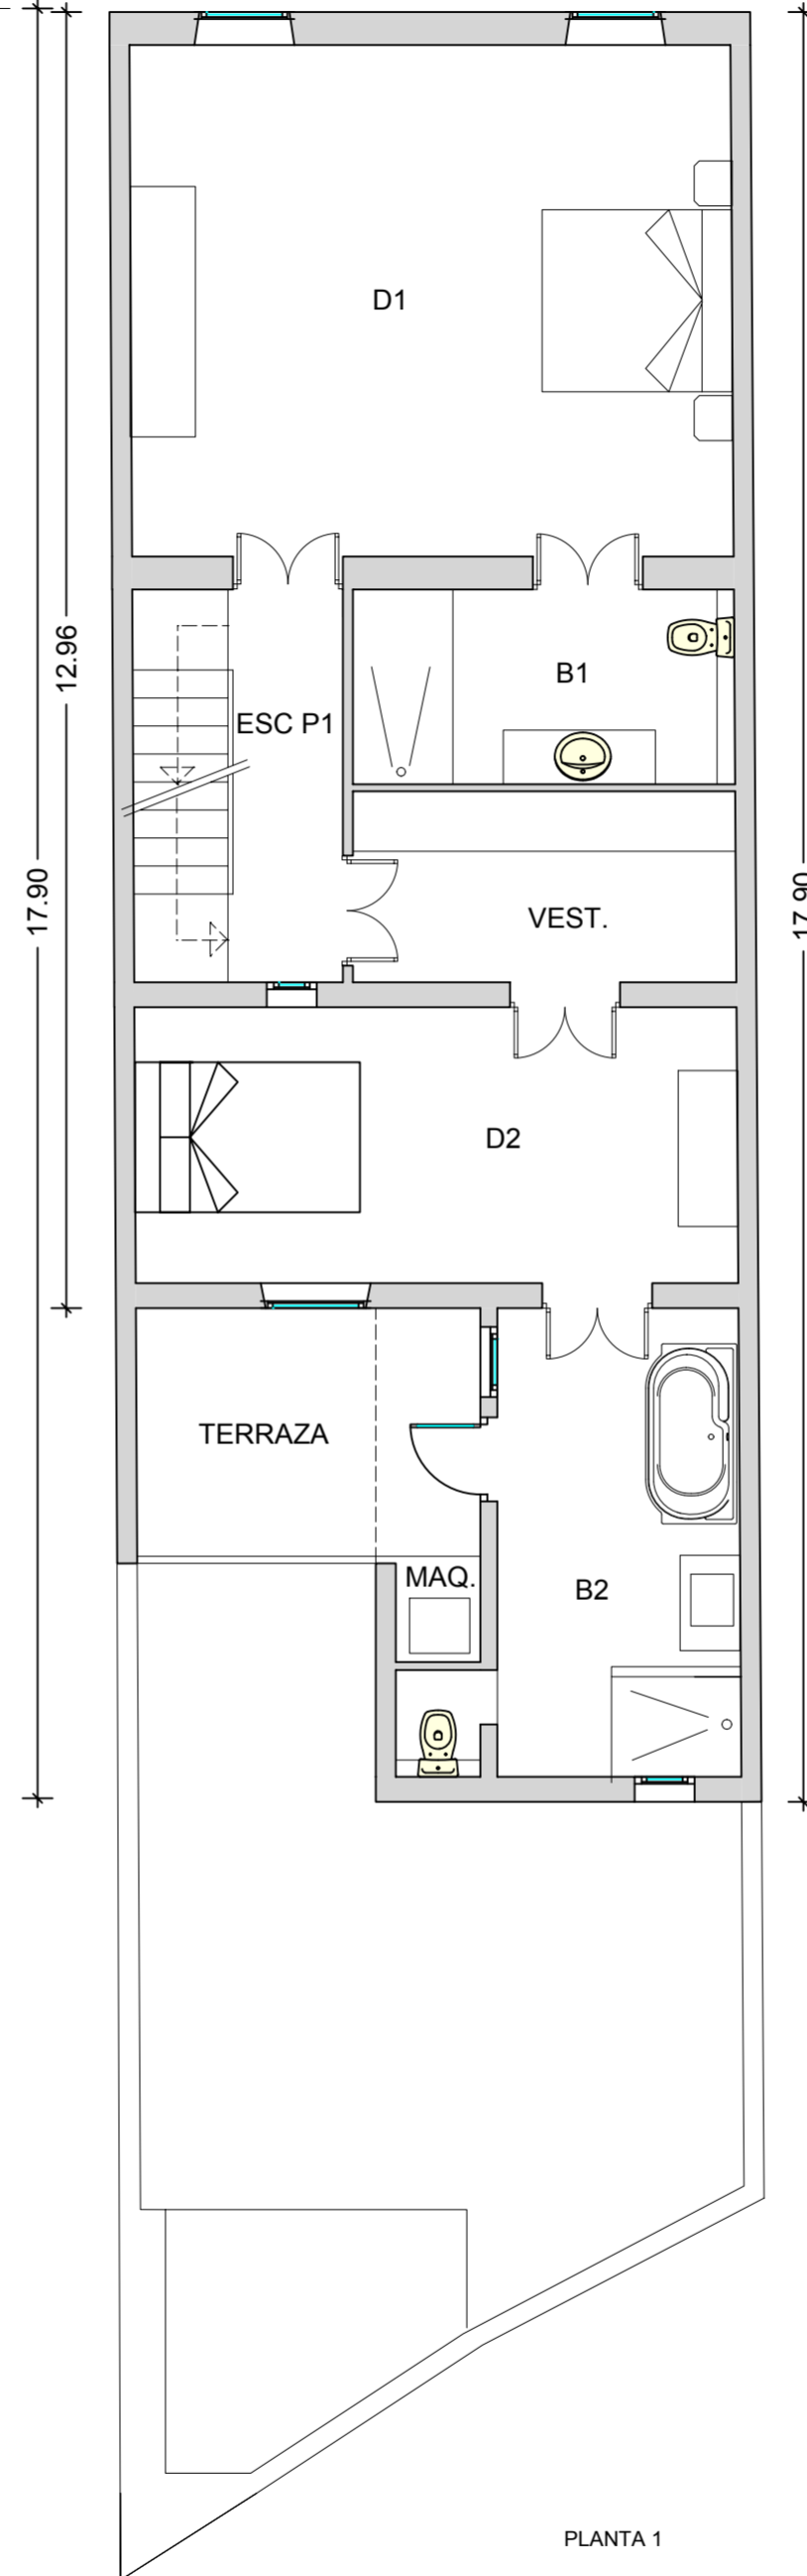

PLANTA 1

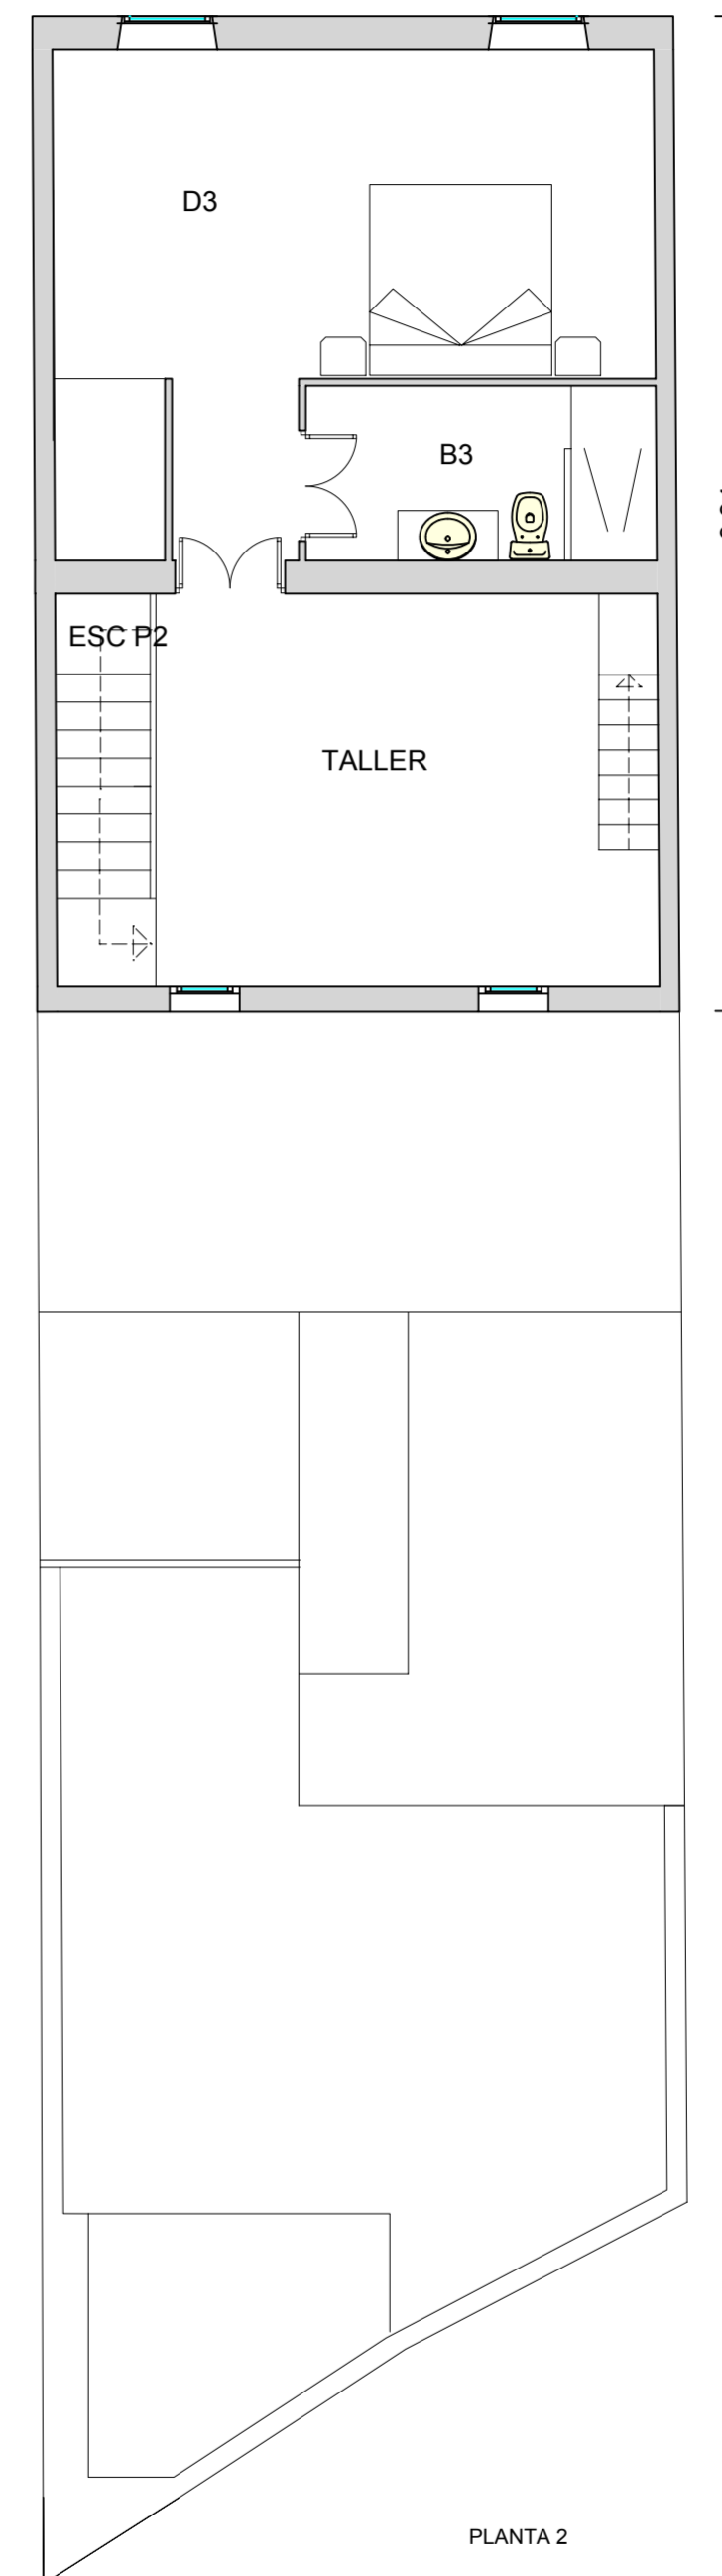

PLANTA 2

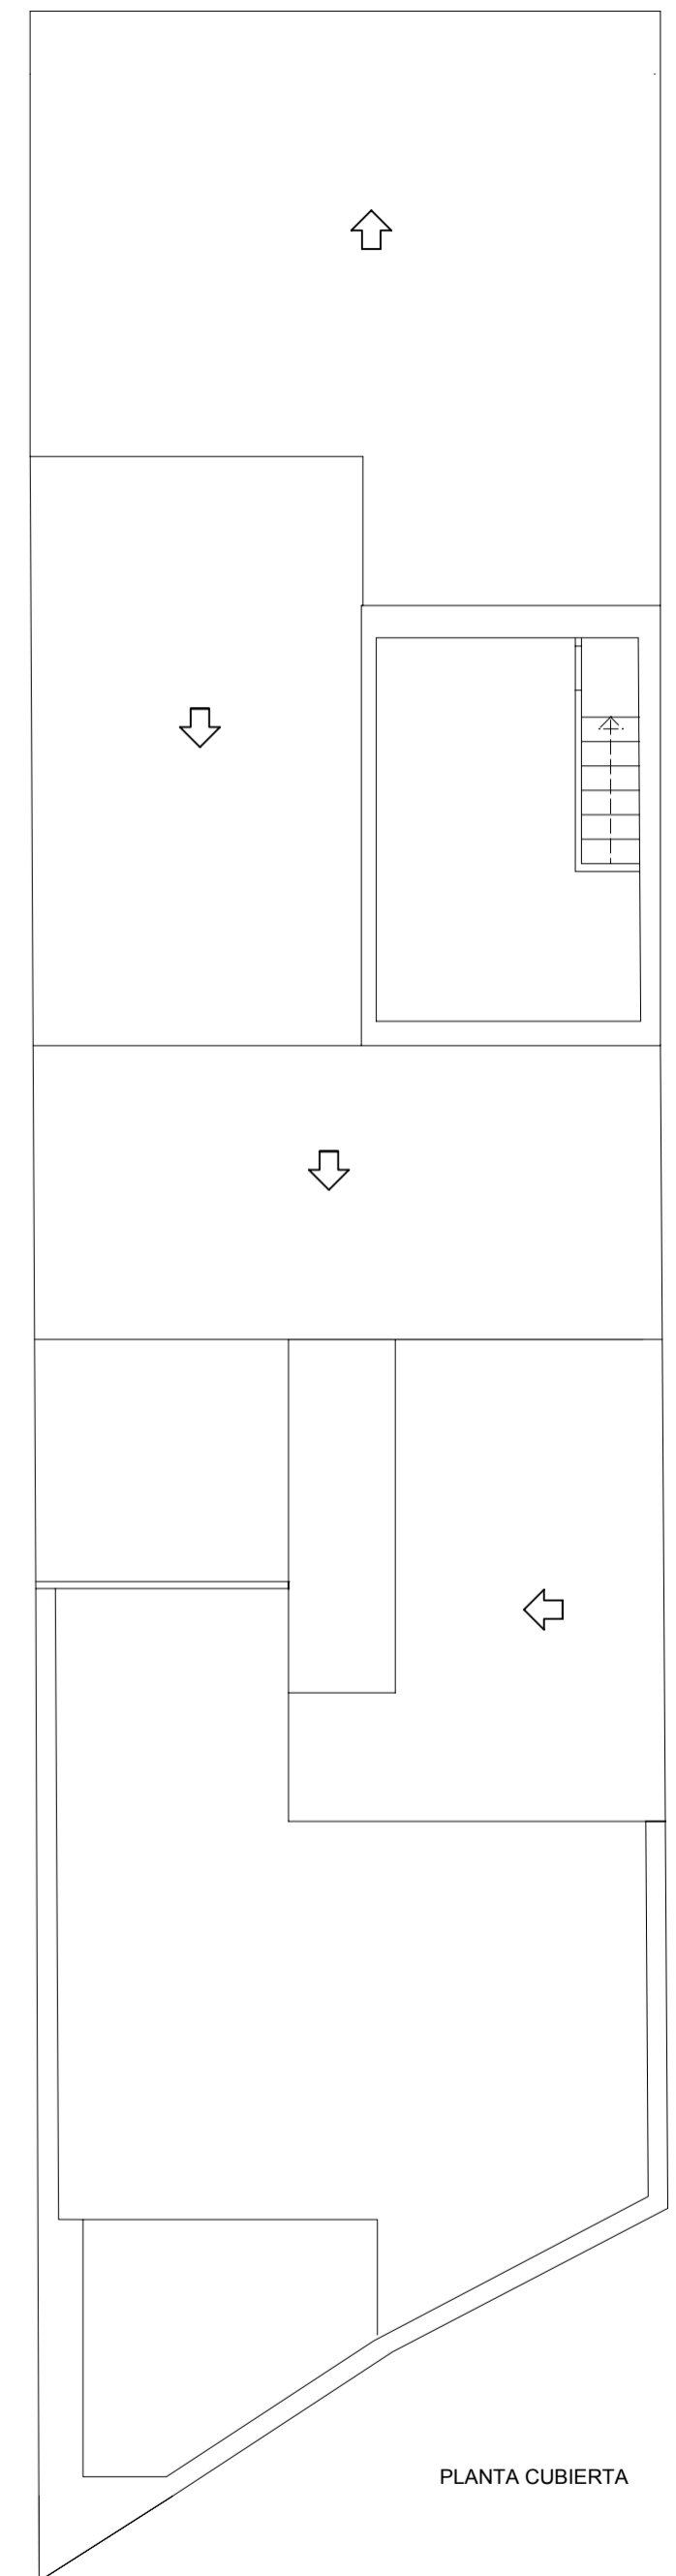

PLANTA CUBIERTA

SUPERFICIES CONSTRUIDAS (m²)

EXISTENTES TOTALES		50% TERRAZA CUBIERTA	100% TERRAZA CUBIERTA
Pl. Sótano	67.63	-----	-----
Pl. Baja	114.01	-----	-----
Pl. Piso 1	104.59	-----	-----
Pl. Piso 2	61.97	-----	-----
Total	348.20	-----	-----

SUPERFICIES CONSTRUIDAS (m²)

	NO CAMBIA DE USO	CAMBIA DE USO	TOTALES
Pl. Sótano	67.63	-----	67.63
Pl. Baja	15.28	98.73	114.01
Pl. Piso 1	104.59	-----	104.59
Pl. Piso 2	61.97	-----	-----
Total			348.20